


OS Plan reproduced from Ordnance Survey mapping with the permission of the controller of Her Majesty's Stationery Office. Crown Copyright. Unauthorised reproduction infringes Crown copyright and may lead to prosecution or civil proceedings. West Lothian Council copyright licence LA09052L

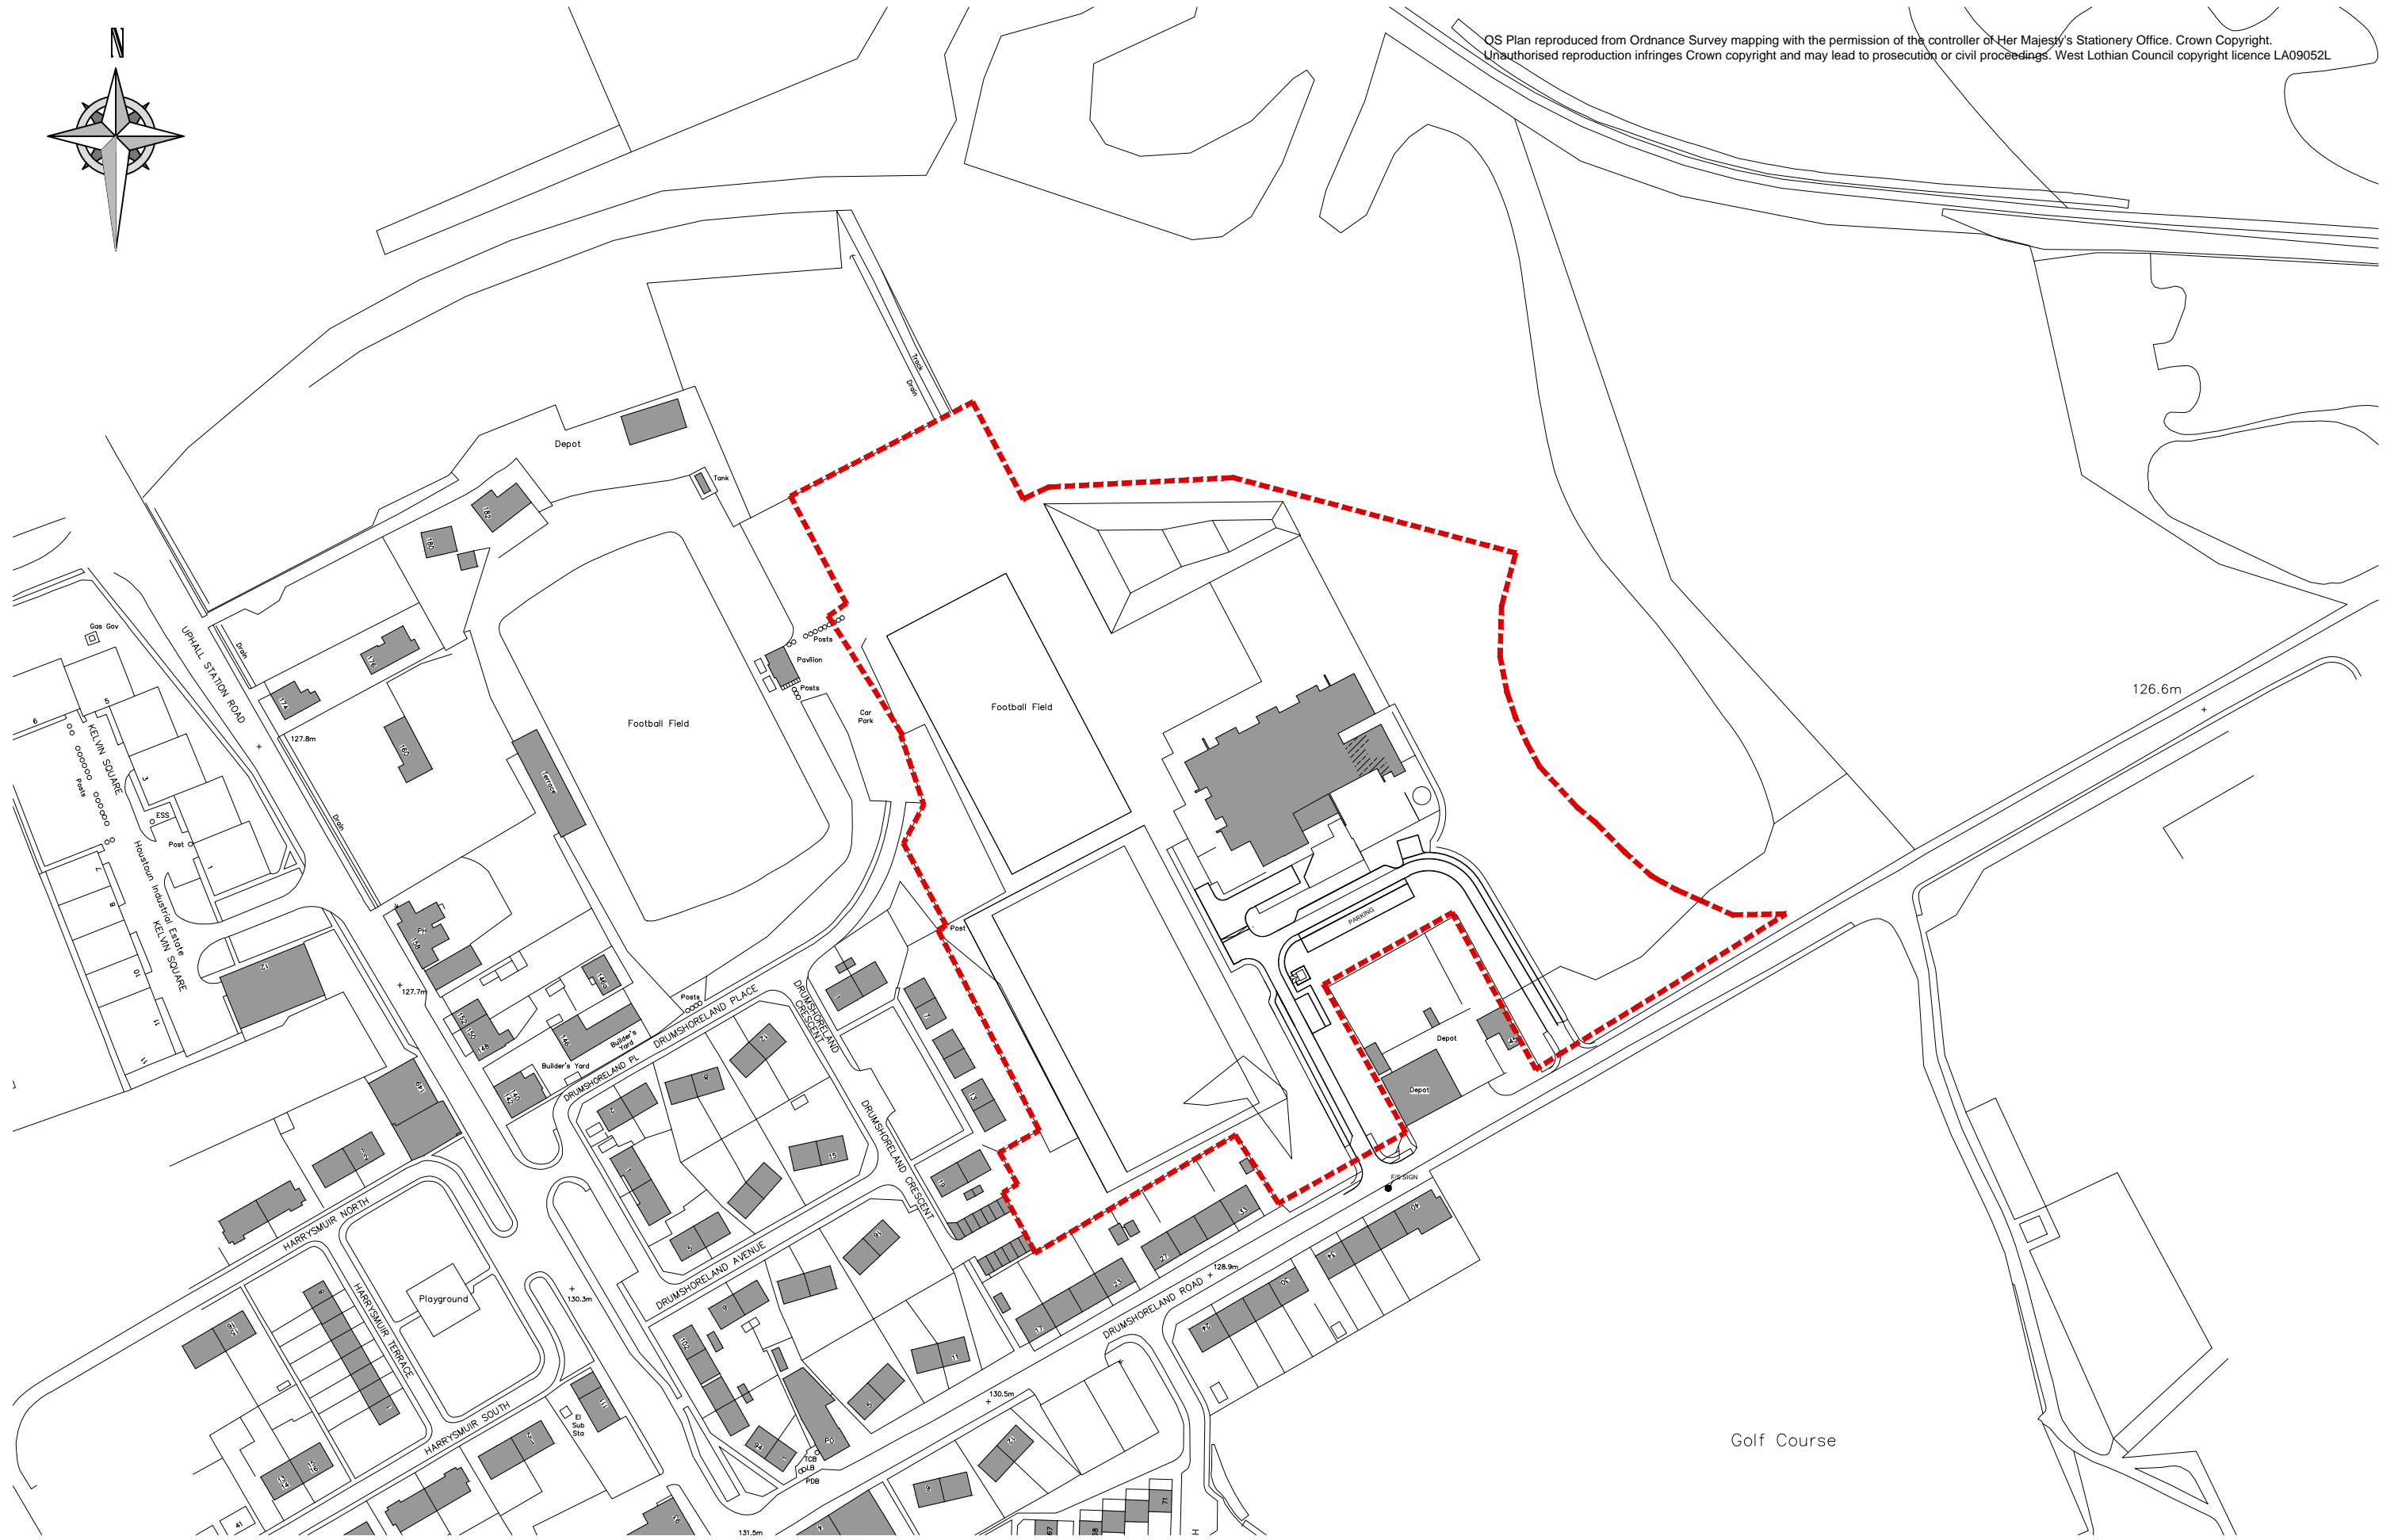

**Construction Services**  
 Construction Design  
 West Lothian Civic Centre  
 Howden South Road,  
 Livingston EH54 6FF



**PROJECT :**  
 Pumpherston and Uphall Station Primary School  
 Phase 2  
 4 Classroom Extension with Community Library

• all dimensions to be checked on site

**DRAWING :**  
 Location Plan

• do not scale from drawings

| issue    | date     | details | scale(s) | drawn |
|----------|----------|---------|----------|-------|
| PLANNING |          |         |          |       |
| CONTRACT |          |         |          |       |
| BUILDING |          |         |          |       |
| ISSUE    |          |         |          |       |
|          | Mar 2015 |         | 1:2000   | MMcH  |
|          | ED13004  |         | 01       |       |