


1ST FLOOR PLAN
 40.96m²
 2Bed / 4Pers House
 HOUSE TYPE C1 (LH)
 GIFA 84.79m²
Block 03 + 26 - First Floor Plan
 1 : 50

1ST FLOOR PLAN
 40.96m²
 2Bed / 4Pers House
 HOUSE TYPE C (MID-LH)
 GIFA 84.79m²

1ST FLOOR PLAN
 40.96m²
 2Bed / 4Pers House
 HOUSE TYPE C (LH)
 GIFA 84.79m²

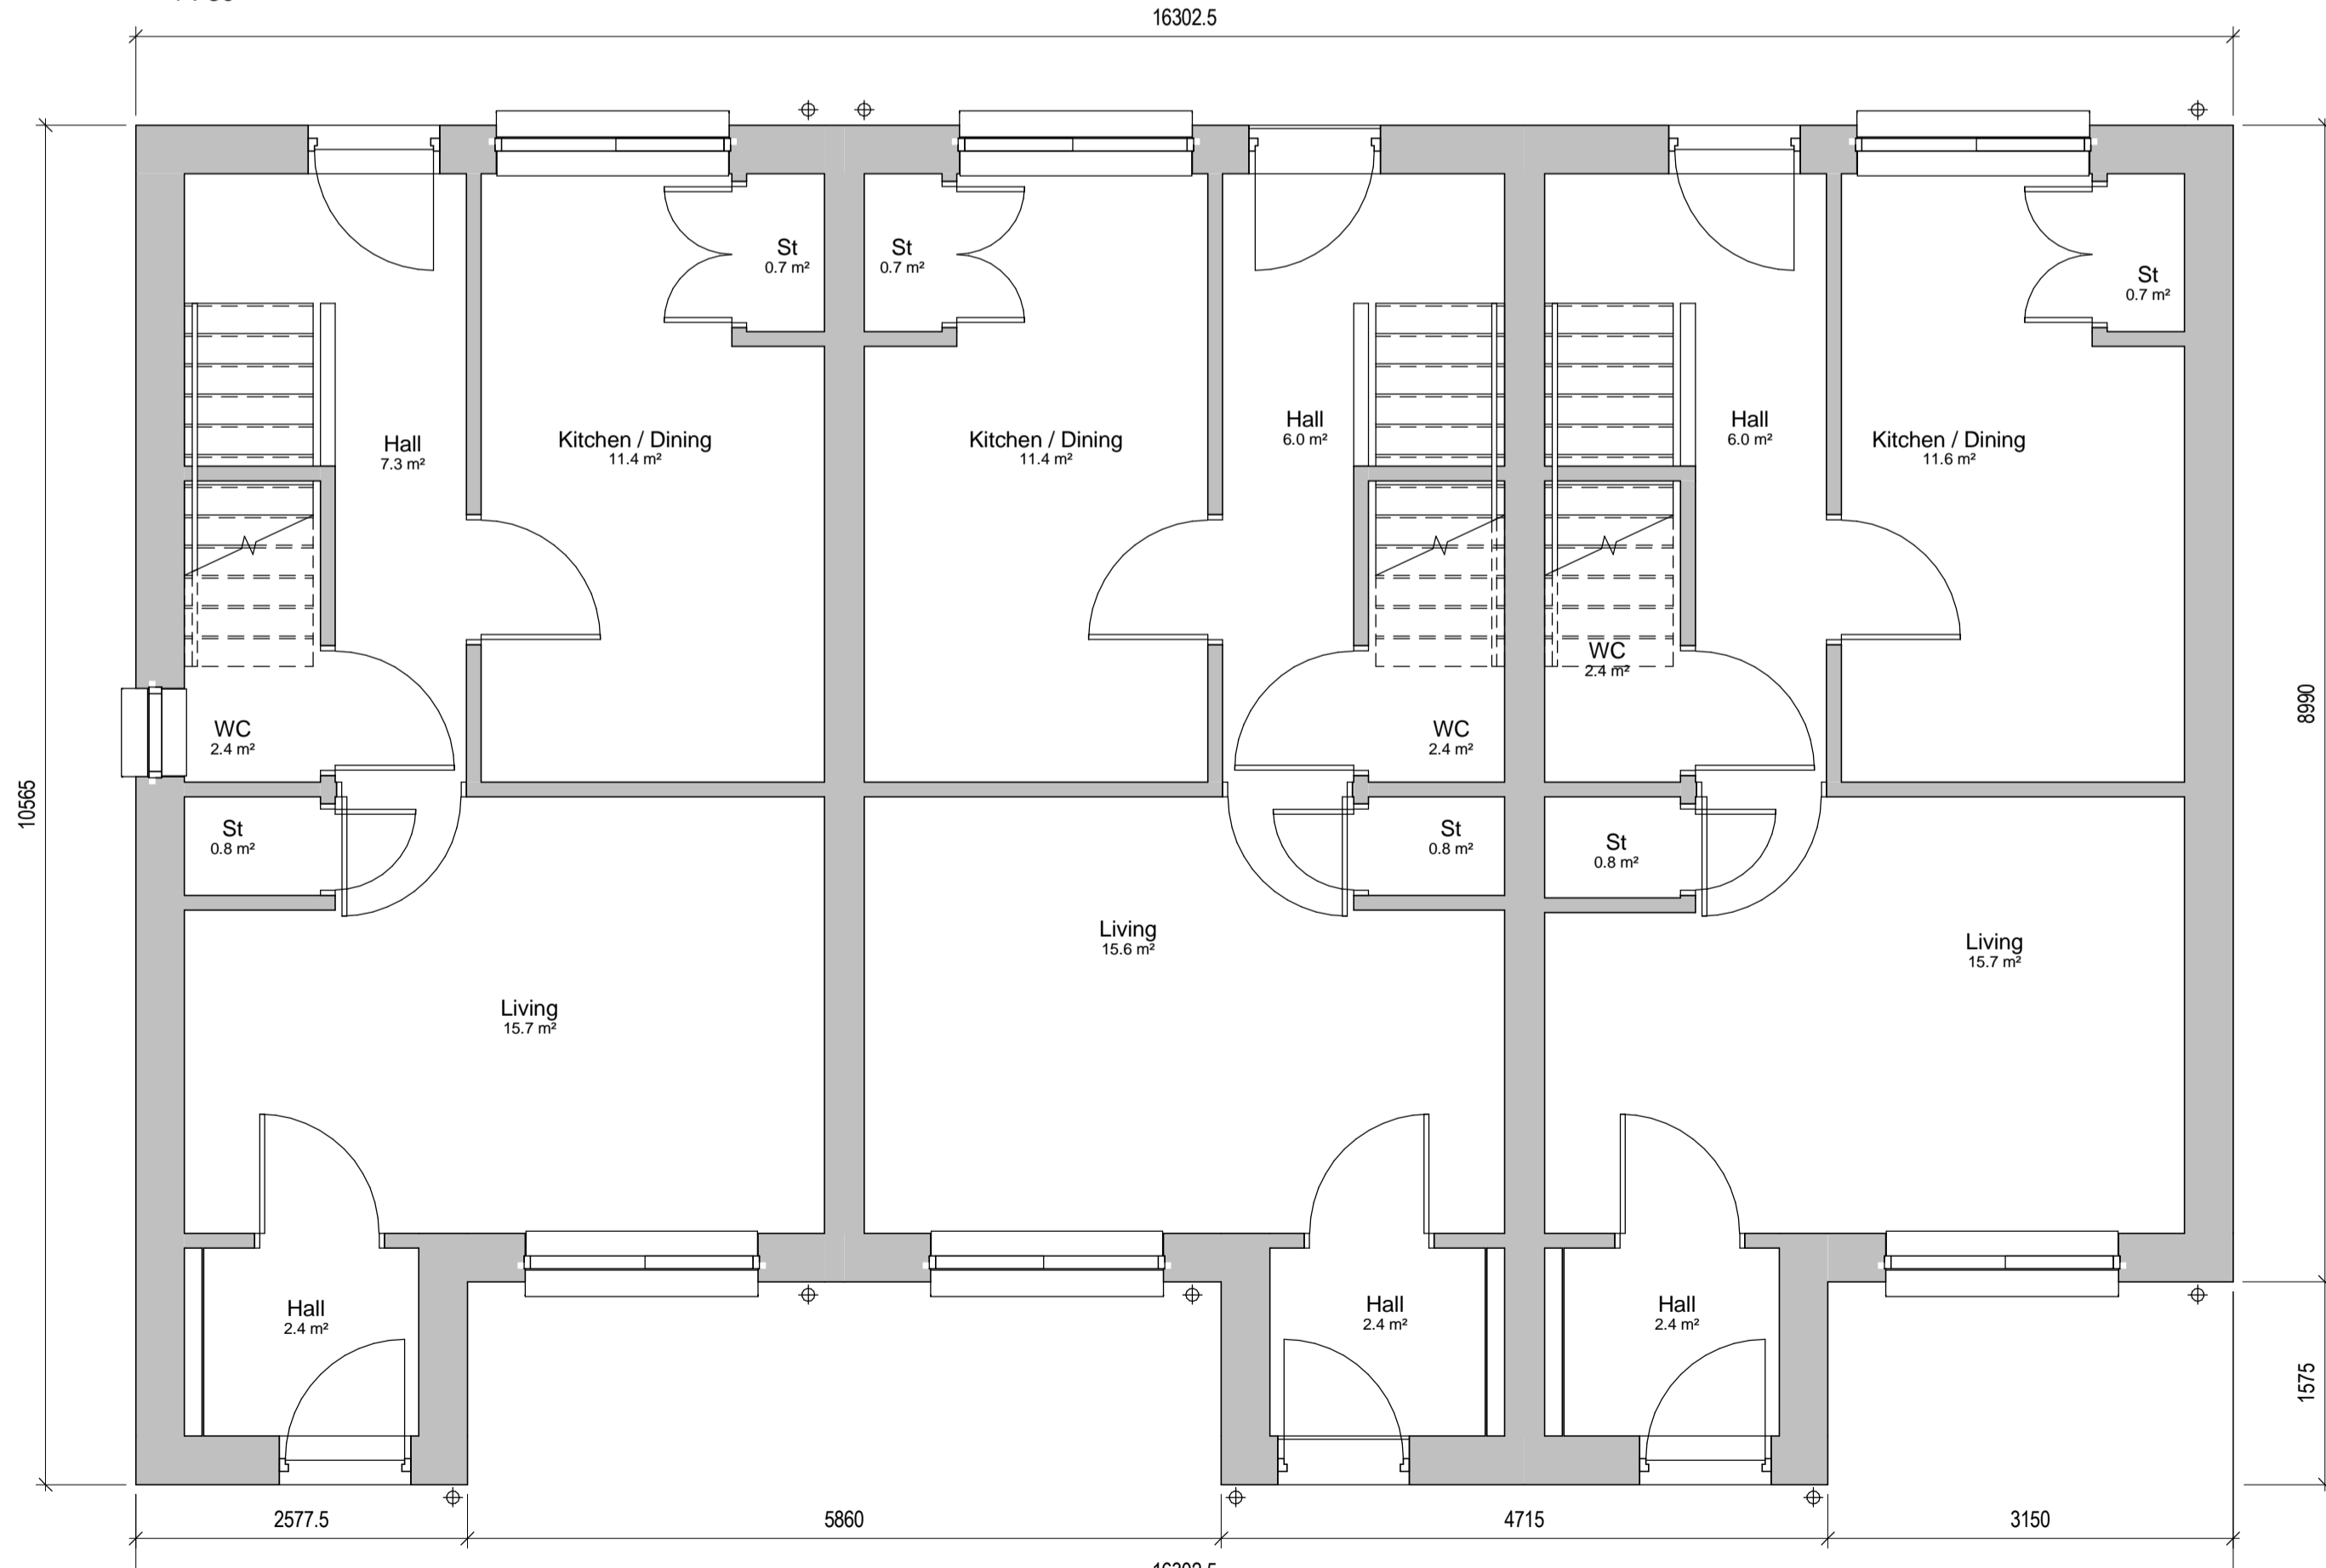

Gd. FLOOR PLAN
 43.83m²
 2Bed / 4Pers House
 HOUSE TYPE C1 (LH)
 GIFA 84.79m²
 STORAGE = 5.2m²
Block 03 + 26 - Ground Floor Plan
 1 : 50

Gd. FLOOR PLAN
 43.83m²
 2Bed / 4Pers House
 HOUSE TYPE C
 (MID-LH)
 GIFA 84.79m²
 STORAGE = 5.2m²

Gd. FLOOR PLAN
 43.83m²
 2Bed / 4Pers House
 HOUSE TYPE C (LH)
 GIFA 84.79m²
 STORAGE = 5.2m²

Rev	Date	Notes

RISK REGISTER	
No.	Description

NOTES

DO NOT SCALE
 The Contractor must check & verify all Site & Building Dimensions, Levels & Sewer Inverts at DCM's before commencing work.
 This Drawing must be read with the NBS Contract specification and any related Structural Engineer or Specialist Contractors Drawings.
 COPYRIGHT:
 The information contained on this drawing is the sole copyright of anderson bell + christie & may not be reproduced without express written permission.
 Anderson Bell Christie Architects Licence number for copy or display of OS Data is LIG0388.

PLANNING

West Lothian Lot 4 - Drumshoreland

McTaggart Construction Ltd for West Lothian Council

Block 03 + 26 - GA Floor Plans

1113	AL(0)301
MS	DR

11 Sept 2015

anderson bell+christie
 architects

382 Great western Road
 Glasgow G4 9HT
 T:(+44) 0141 339 1515
 F:(+44) 0141 339 0505
 E:gen@andersonbellchristie.com
 W:www.andersonbellchristie.com

CAD Ref