


1ST FLOOR PLAN
53.90m²
4Bed / 8Pers House
HOUSE TYPE E (LH)
GIFA 130.00m²
Block 09 - First Floor Plan
1 : 50

1ST FLOOR PLAN
53.90m²
4Bed / 8Pers House
HOUSE TYPE E (LH)
GIFA 130.00m²

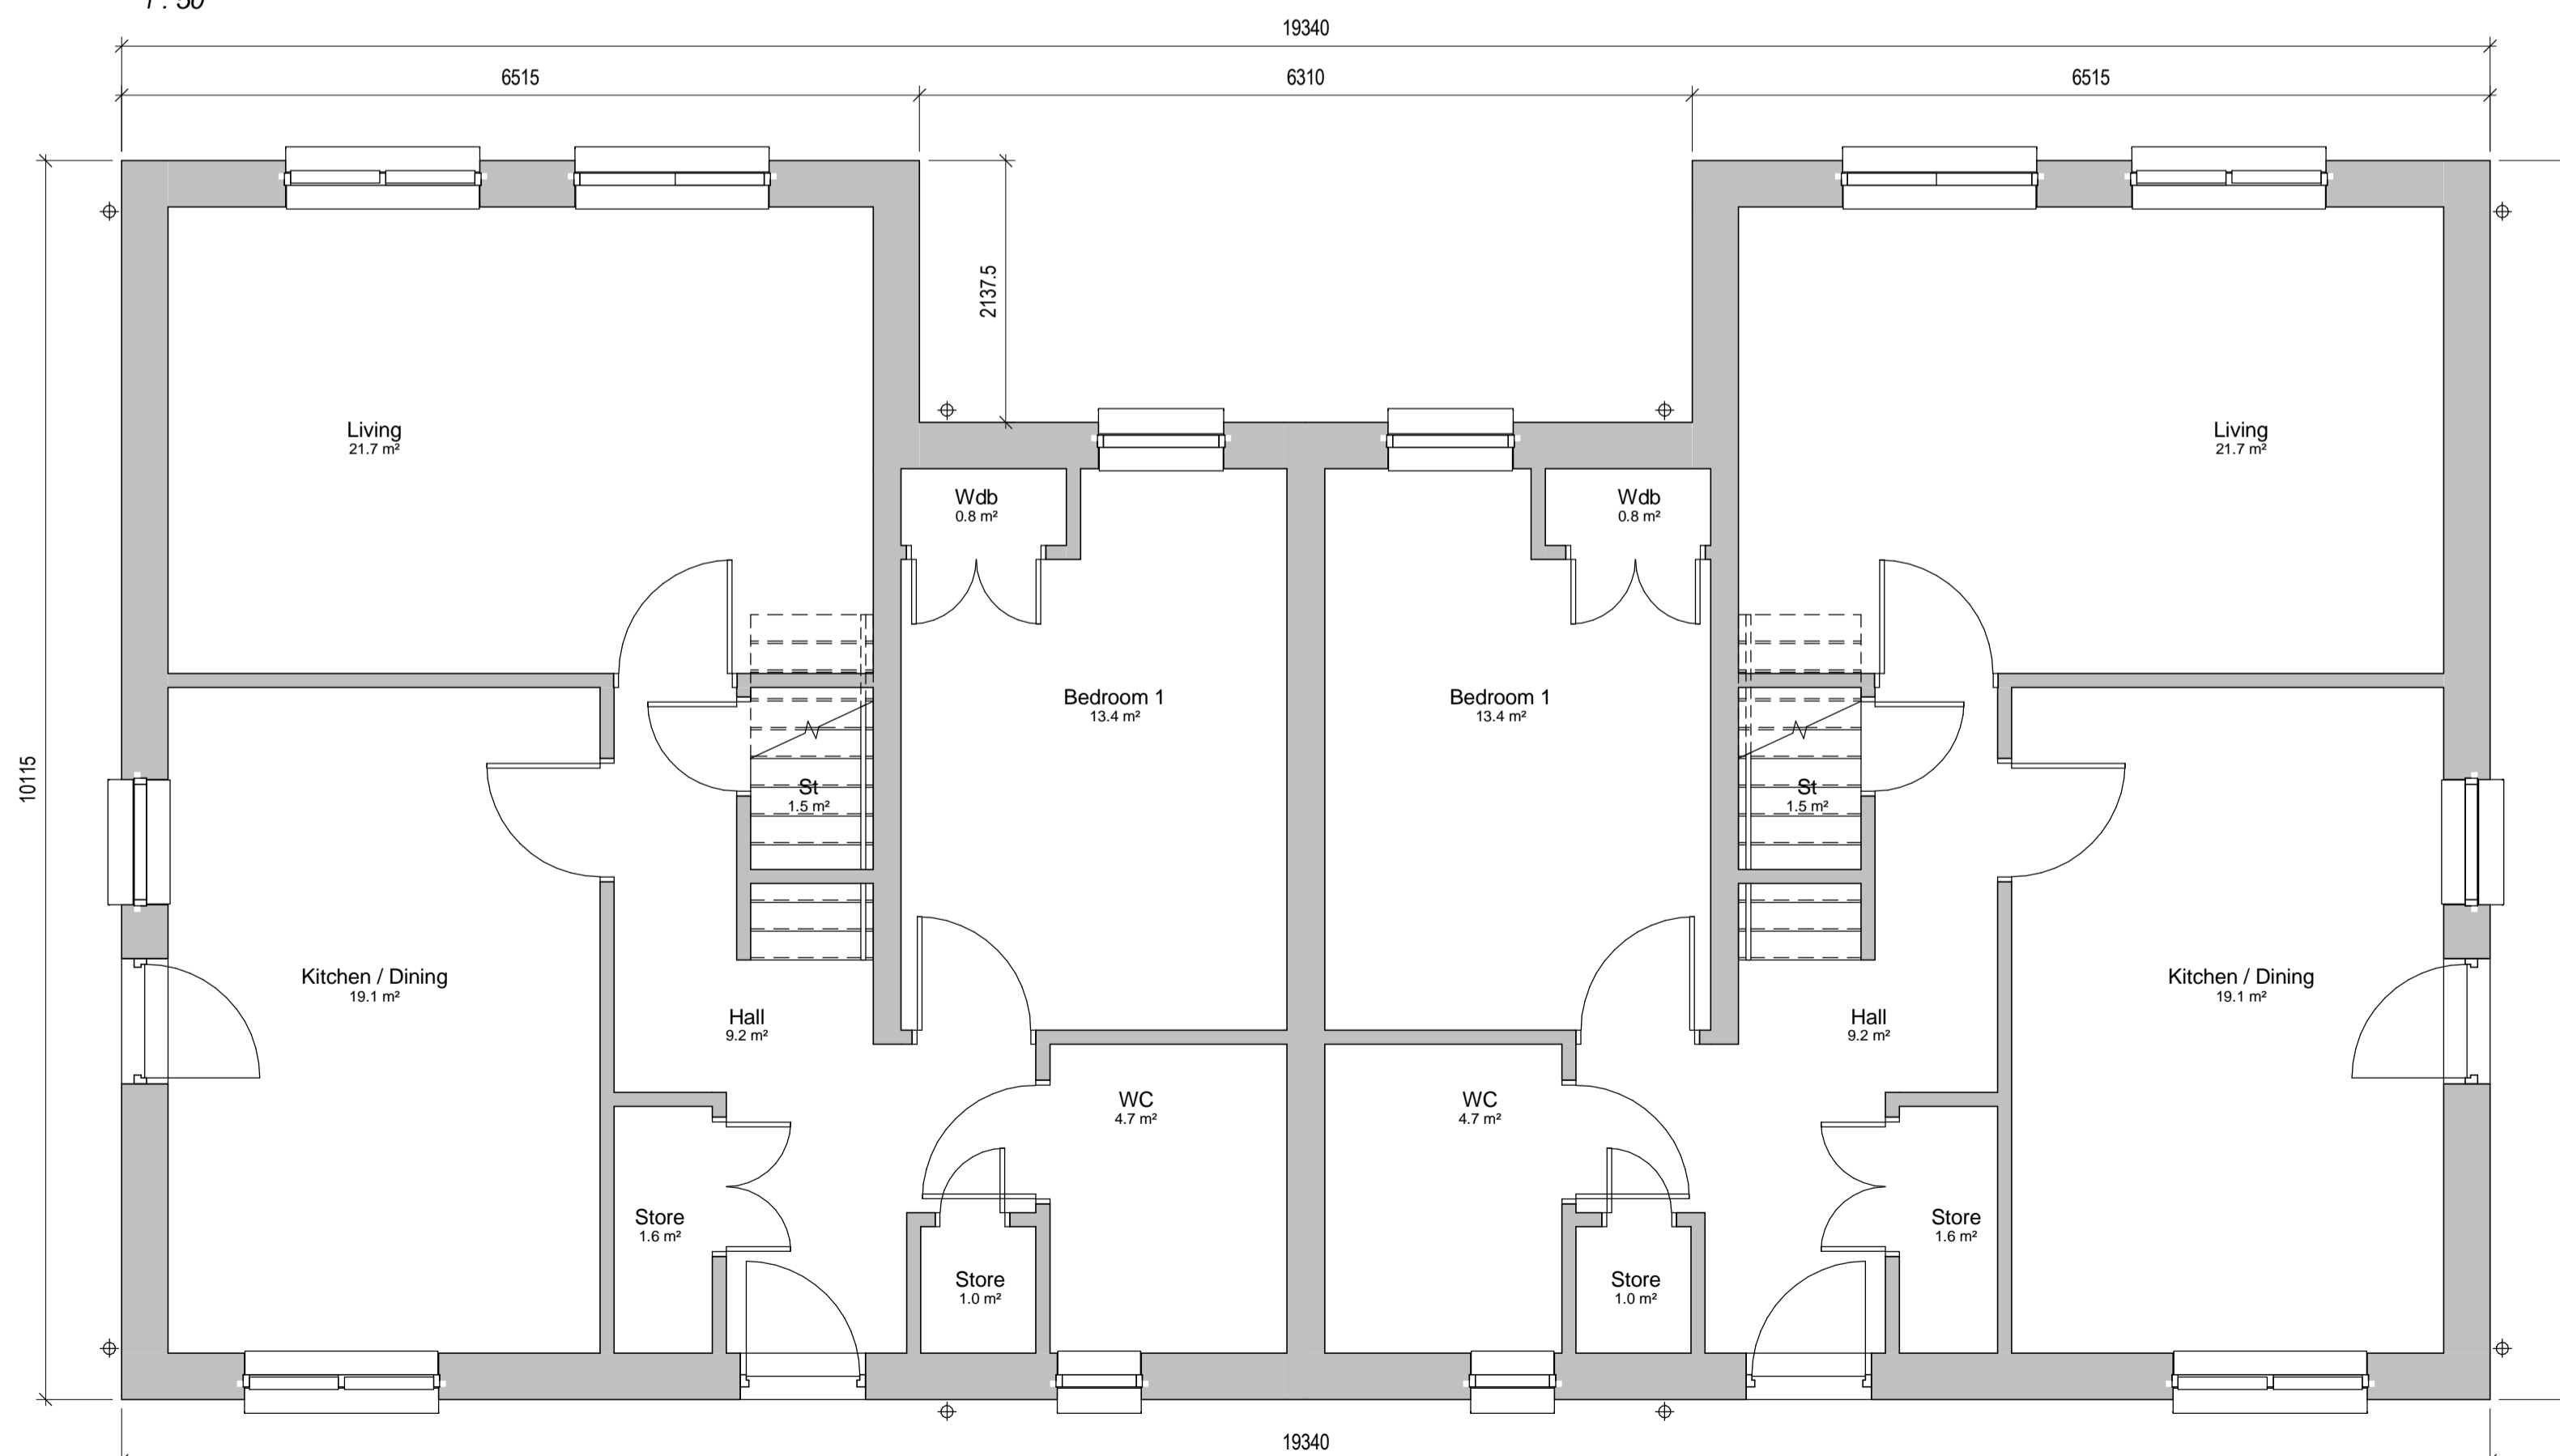

Gd. FLOOR PLAN
78.29m²
4Bed / 8Pers House
HOUSE TYPE E (LH)
GIFA 132.2m²
STORAGE = 8.5m²
Block 09 - Ground Floor Plan
1 : 50

Gd. FLOOR PLAN
78.29m²
4Bed / 8Pers House
HOUSE TYPE E (LH)
GIFA 132.2m²
STORAGE = 8.5m²

| Rev | Date | Notes |
|-----|------|-------|
| | | |
| | | |

| RISK REGISTER | |
|---------------|-------------|
| No. | Description |
| | |
| | |

NOTES

DO NOT SCALE
The Contractor must check & verify all Site & Building Dimensions, Levels & Sewer Inverts at DCM's before commencing work.
This Drawing must be read with the NBS Contract specification and any related Structural Engineer or Specialist Contractors Drawings.
COPYRIGHT:
The information contained on this drawing is the sole copyright of anderson bell + christie & may not be reproduced without express written permission.
Anderson Bell Christie Architects Licence number for copy or display of OS Data is LIG0388.

| | | | |
|--|-----------|----|--|
| PLANNING | | | |
| West Lothian Lot 4 - Drumshoreland | | | |
| McTaggart Constuction Ltd for West Lothian Council | | | |
| Block 09 - GA Floor Plans | | | |
| 1113 | AL(0)901 | | |
| MS | Sept 2015 | DR | |

anderson bell+christie
architects

382 Great western Road
Glasgow G4 9HT
T:(+44) 0141 339 1515
F:(+44) 0141 339 0505
E:gen@andersonbellchristie.com
W:www.andersonbellchristie.com