


1ST FLOOR PLAN
40.96m²
2Bed / 4Pers House
HOUSE TYPE C1 (LH)
GIFA 84.79m²
Block 14 - First Floor Plan
1 : 50

1ST FLOOR PLAN
40.96m²
2Bed / 4Pers House
HOUSE TYPE C (MID LH-3)
GIFA 84.79m²

1ST FLOOR PLAN
2Bed / 4Pers Cottage Flat
HOUSE TYPE B1 (LH)
GIFA 84.43m² (inc stair)
GIFA 74.62m² ex stair
STORAGE = 5.5m²

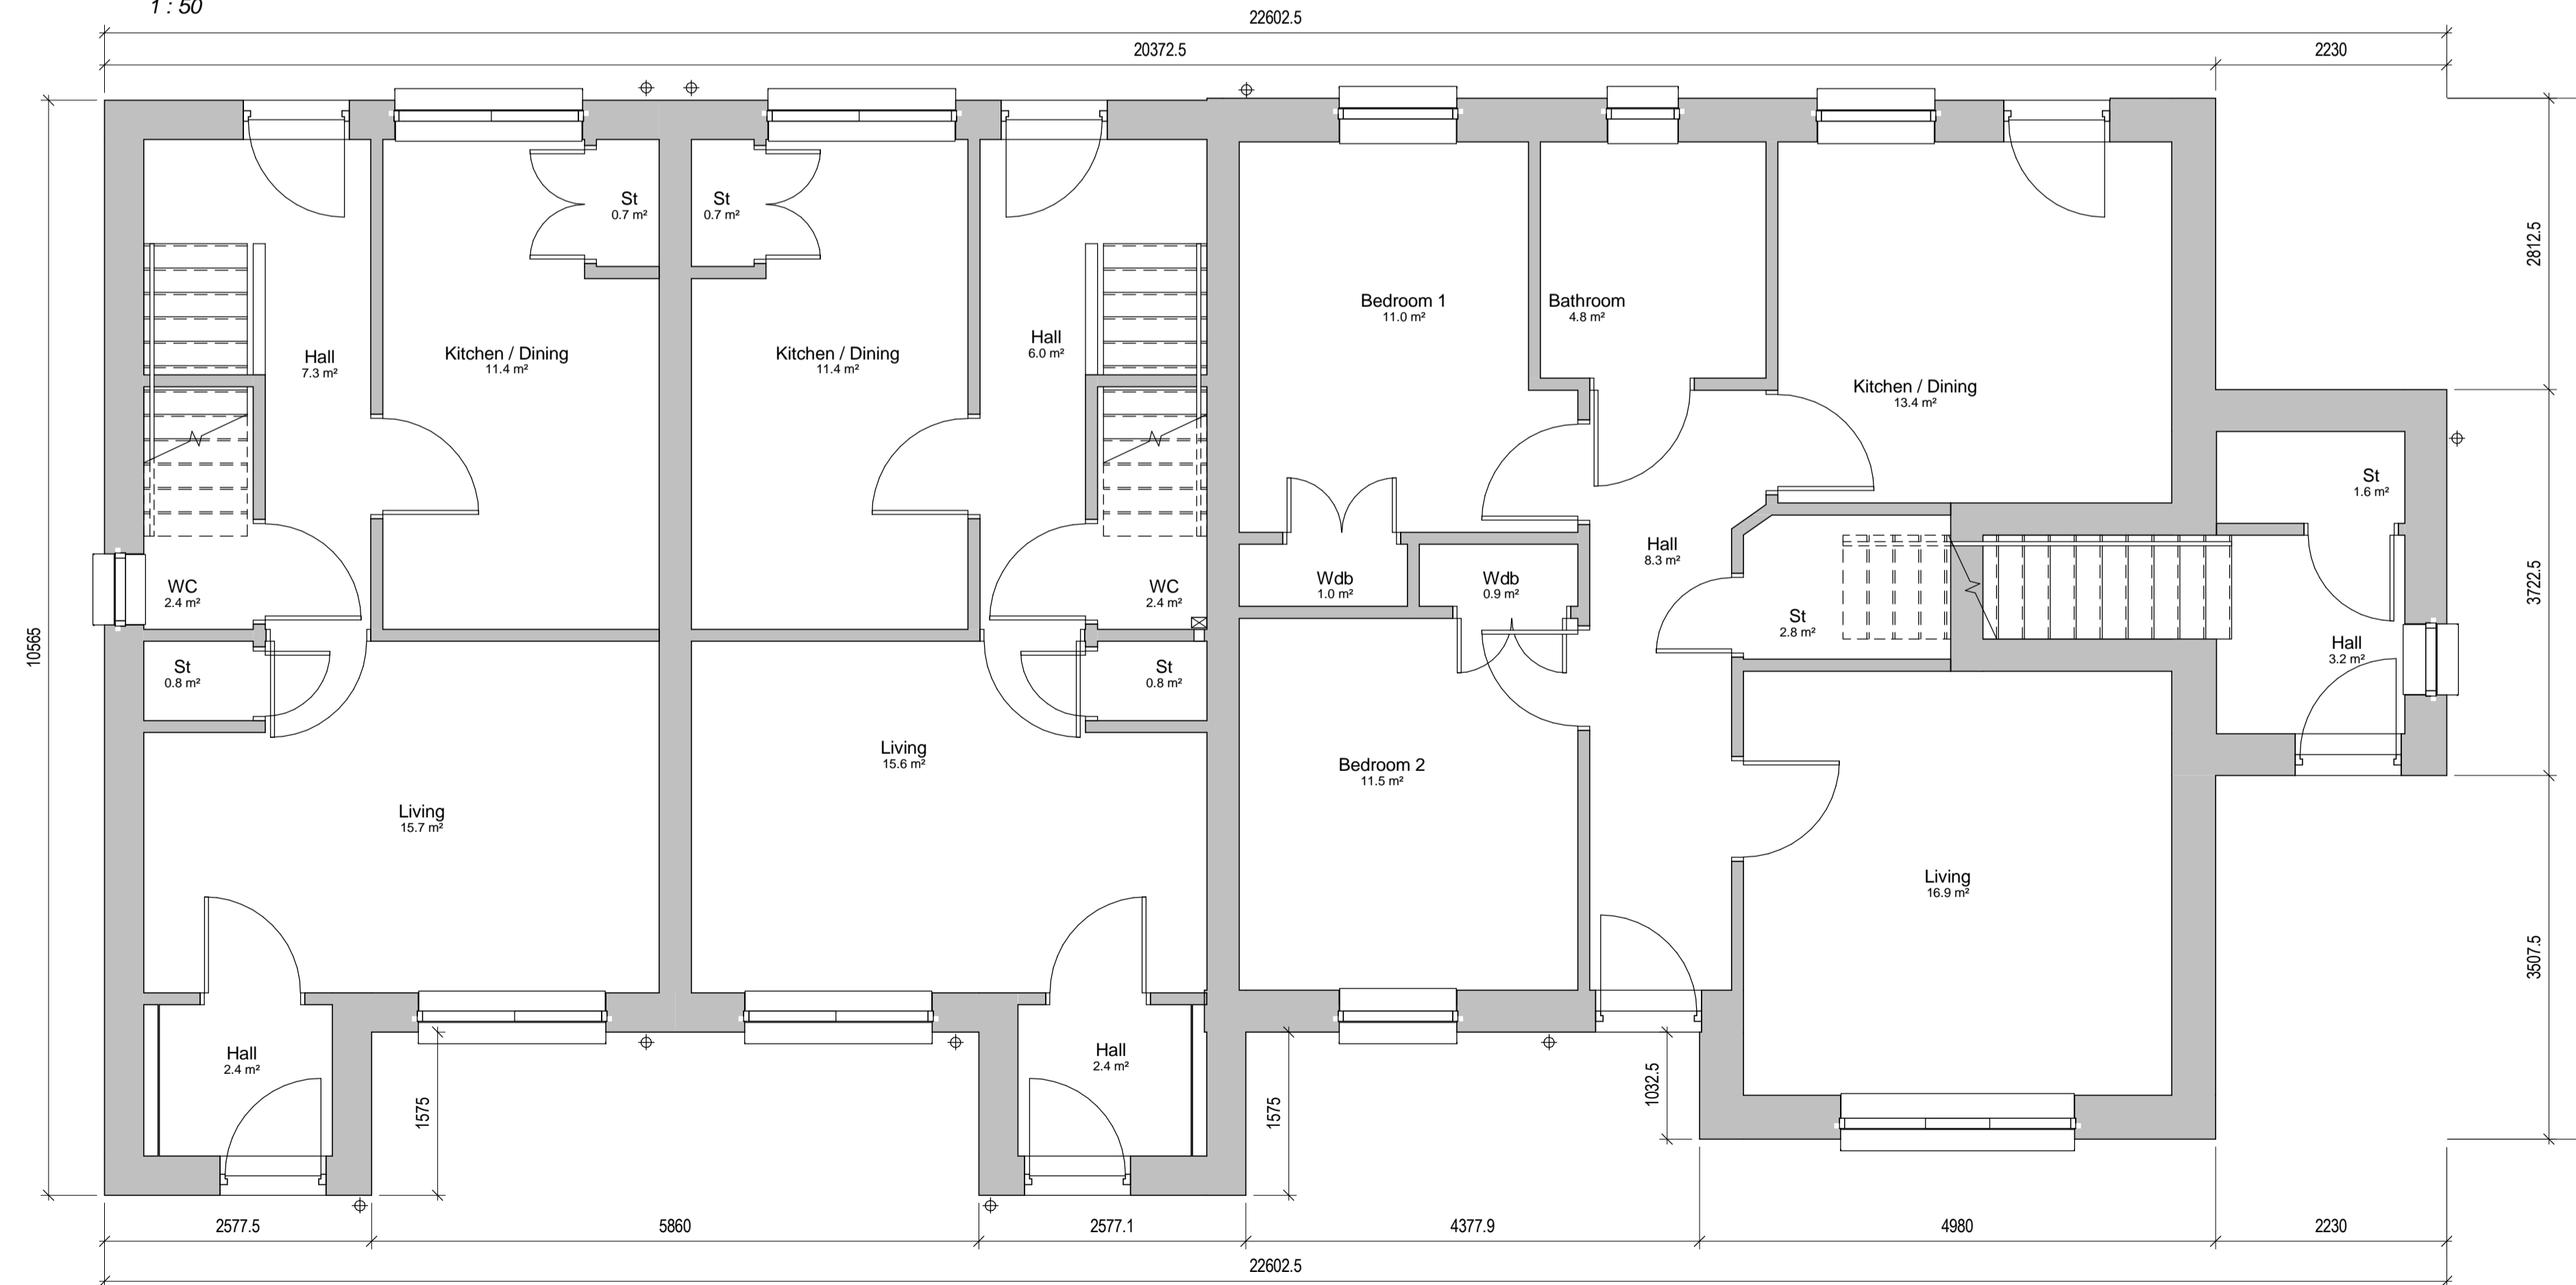

Gd. FLOOR PLAN
43.83m²
2Bed / 4Pers House
HOUSE TYPE C1 (LH)
GIFA 84.79m²
STORAGE = 5.2m²
Block 14 - Ground Floor Plan
1 : 50

Gd. FLOOR PLAN
43.83m²
2Bed / 4Pers House
HOUSE TYPE C
(MID LH-3)
GIFA 84.79m²
STORAGE = 5.2m²

Gd. FLOOR PLAN
2Bed / 4Pers Cottage Flat
HOUSE TYPE B (LH)
GIFA 75.01m²
STORAGE = 4.7m²

Rev	Date	Notes

RISK REGISTER	
No.	Description

NOTES

DO NOT SCALE
The Contractor must check & verify all Site & Building Dimensions, Levels & Sewer Inverts at DCM's before commencing work.
This Drawing must be read with the NBS Contract specification and any related Structural Engineer or Specialist Contractors Drawings.
COPYRIGHT:
The information contained on this drawing is the sole copyright of anderson bell + christie & may not be reproduced without express written permission.
Anderson Bell Christie Architects Licence number for copy or display of OS Data is LIG0388.

PLANNING

West Lothian Lot 4 - Drumshoreland

McTaggart Constuction Ltd for West Lothian Council

Block 14 - GA Floor Plans

1113	AL(0)1401
MS	Sept 2015
DR	DR

anderson bell+christie
architects

382 Great western Road
Glasgow G4 9HT
T:(+44) 0141 339 1515
F:(+44) 0141 339 0505
E:gen@andersonbellchristie.com
W:www.andersonbellchristie.com

CAD Ref